
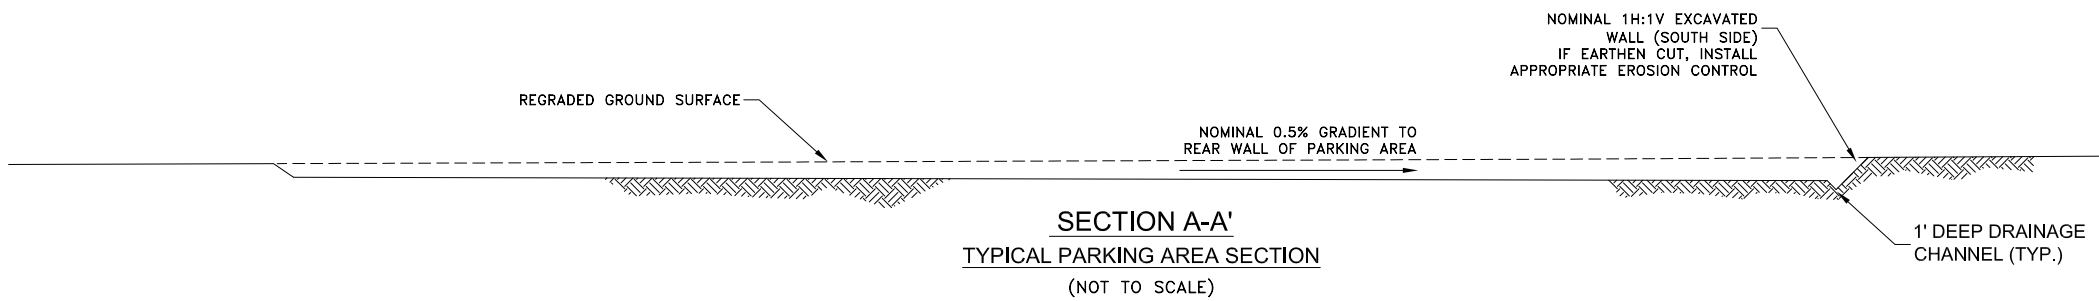


- LEGEND**
- 8650 — APPROXIMATE REGRADED INDEX CONTOUR (5-ft. INTERVAL)
 - APPROXIMATE REGRADED INTERMEDIATE CONTOUR (1-ft. INTERVAL)
 - EXISTING INDEX CONTOUR (10-ft. INTERVAL)
 - - - EXISTING INTERMEDIATE CONTOUR (2-ft. INTERVAL)
 - [Blue hatched box] APPROXIMATE LIMITS OF CONSTRUCTED WETLANDS
 - [Cross-hatched box] APPROXIMATE PLANNED PARKING AREAS

- NOTES:**
- 1) TOPOGRAPHY AND PROPERTY BOUNDARY BASED ON TOPOGRAPHIC SURVEY OF THE MINERAL COUNTY FAIRGROUNDS SITE, BY DAVIS ENGINEERING SERVICES INC., DATED 05/26/05.
 - 2) AERIAL IMAGE USED FOR REFERENCE ONLY.

PLAN OF PARKING AREAS

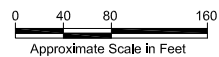

| | |
|---|------------------------|
| TITLE | |
| MINERAL COUNTY FAIRGROUNDS VCUP ACTION | |
| PARKING AREA DETAILS | |
| DRAWING No. 150 | SHEET 6 of 6 |
| SCALE AS SHOWN | |

| NO. | DESCRIPTION | BY | DATE | DESIGNED | M.G.B. | 05/07 |
|----------|-------------|----|------|----------|--------|-------|
| DRAWN | | | | | M.G.B. | 05/07 |
| CHECKED | | | | | M.A.A. | 05/07 |
| APPROVED | | | | | M.A.A. | 06/07 |
| APPROVED | | | | | | |
| APPROVED | | | | | | |

Prepared By
American Geological Services, Inc.
3222 S. Vance Street, Suite 100
Lakewood, Colorado 80227
For
Mineral County Fairgrounds Association
Creede, Colorado